


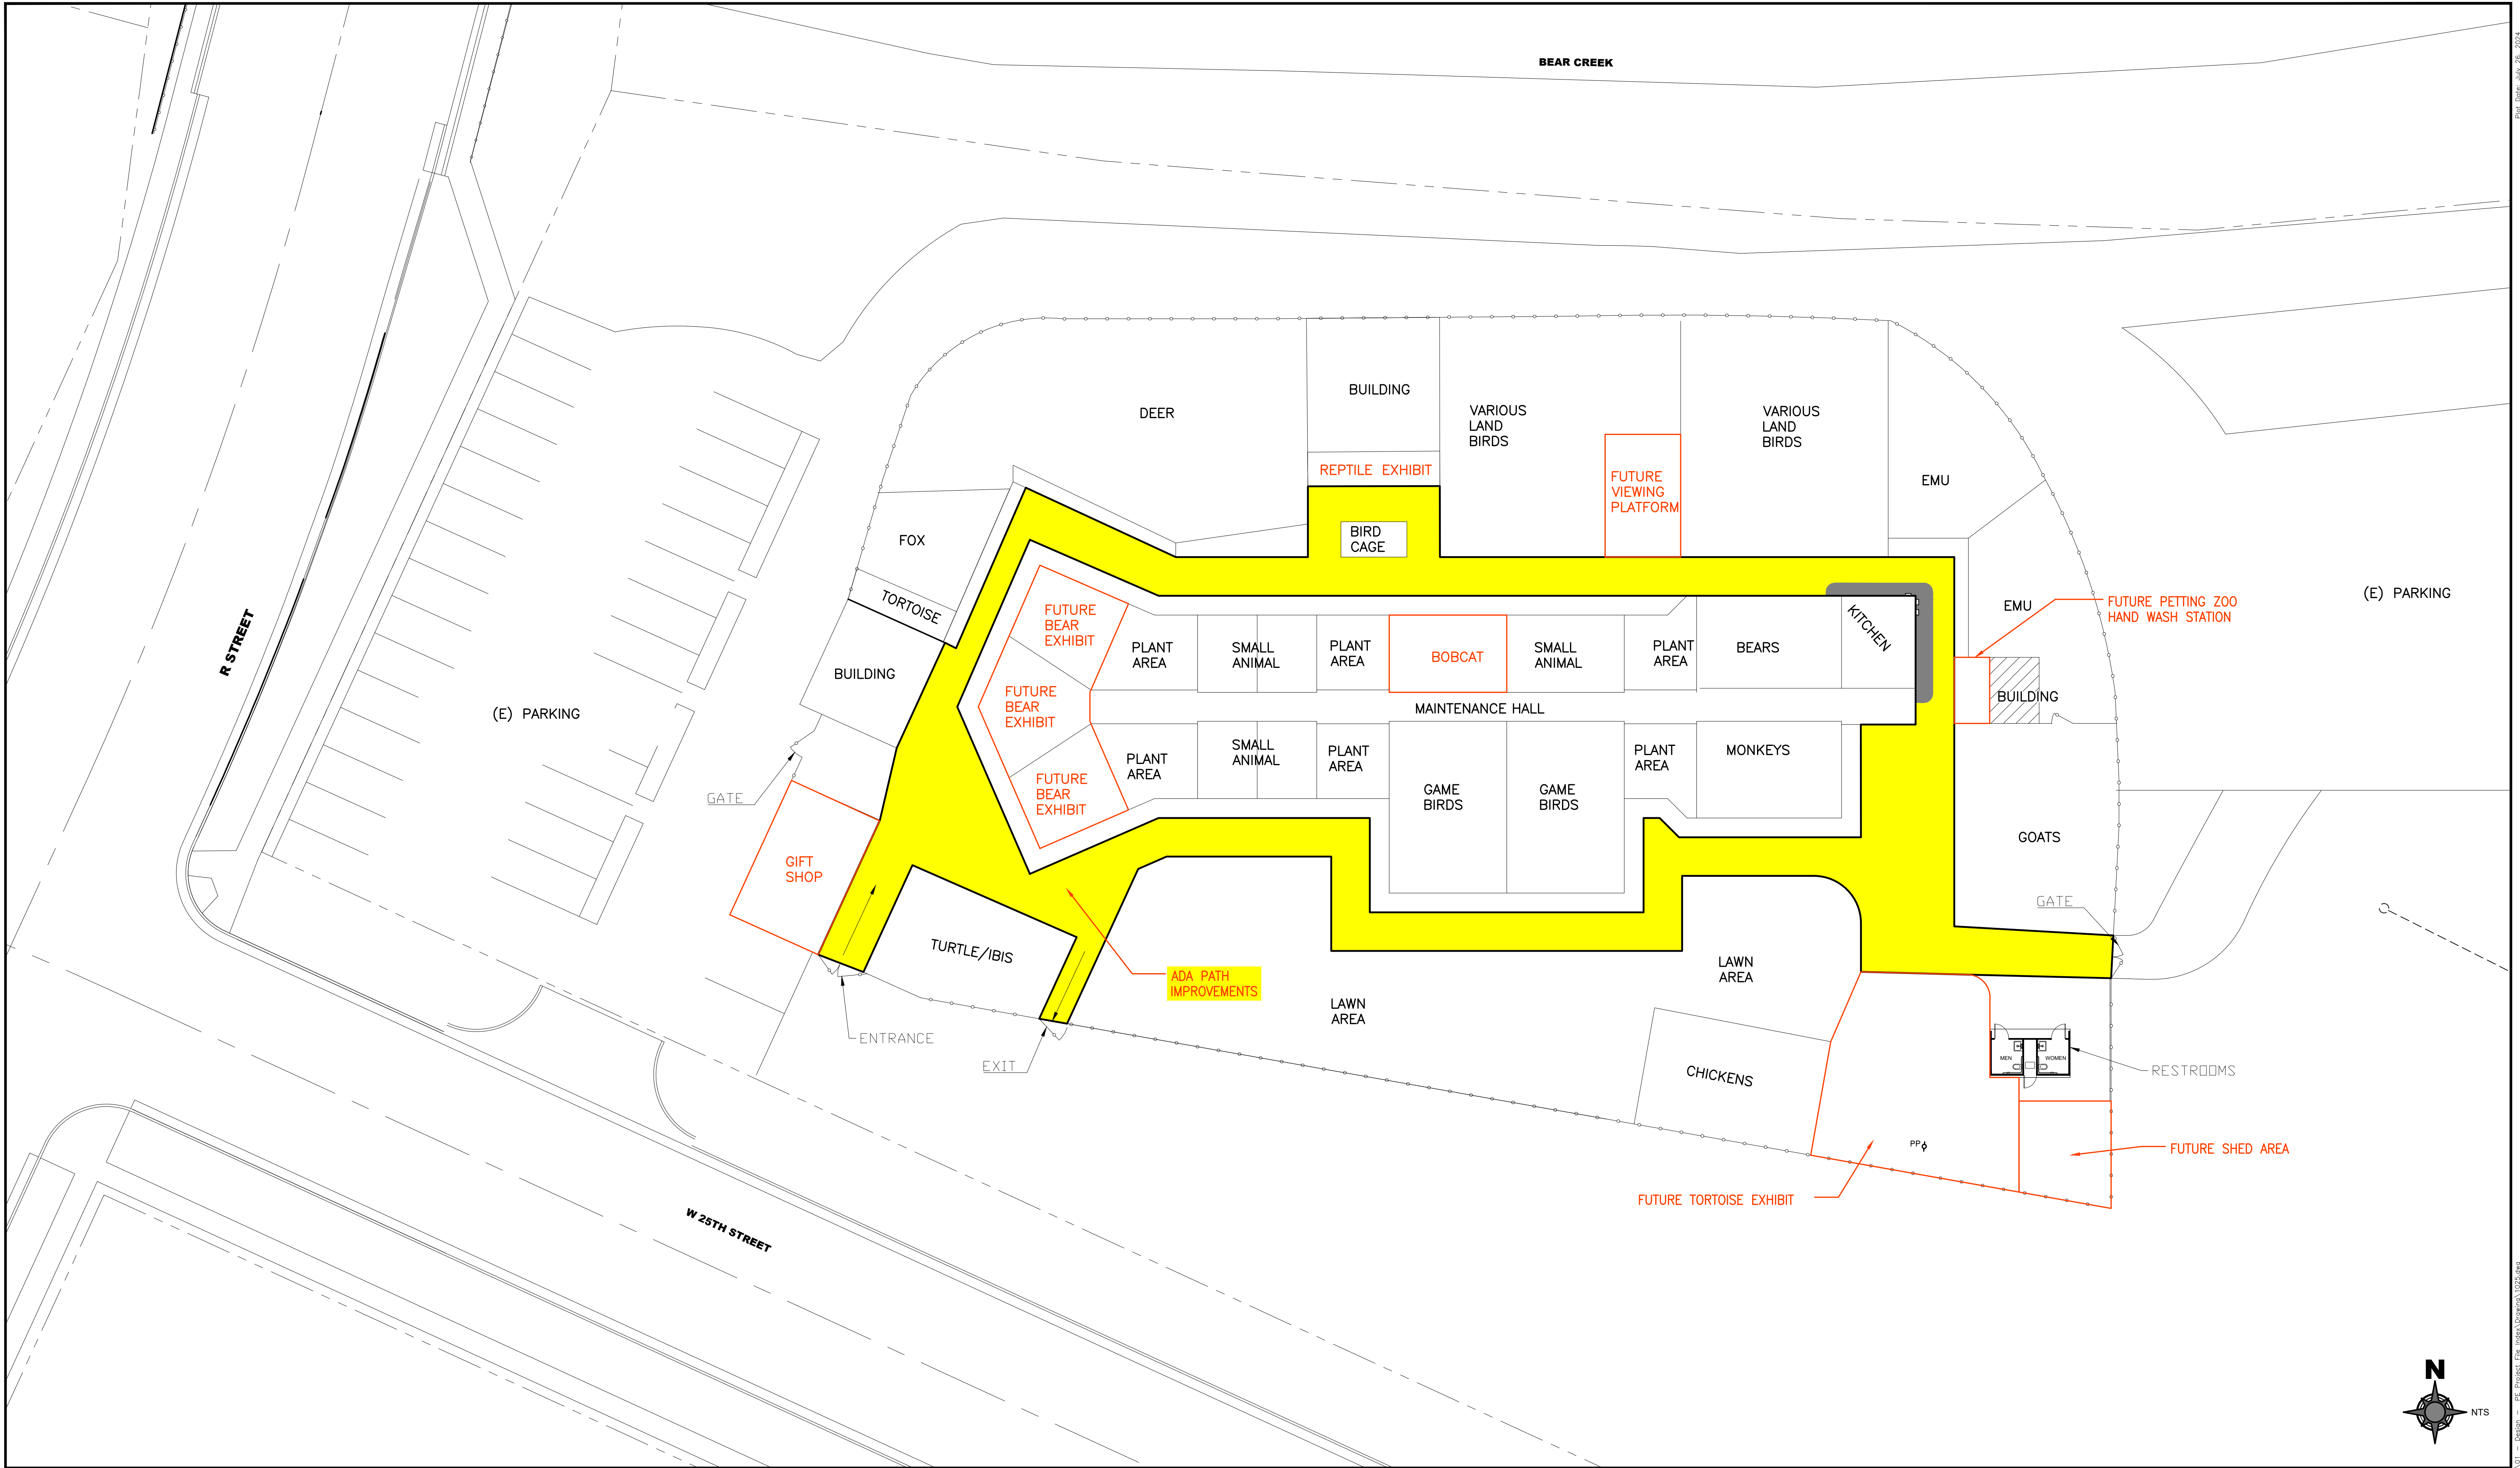

1

SITE PLAN

SCALE: 1/16" = 1'-0"

NO.	DATE	BY	REVISION MADE
1	--/--/--	--	--



Underground

Service A

TWO DAYS BEFORE YOU DIG

Call : TOLL FREE (800) 277 - 2600 OR 811

NOTE:
ALL REFERENCES AND WRITTEN DIMENSIONS SHALL TAKE PREFERENCE OVER SCALED DIMENSIONS AND SHALL BE VERIFIED ON THE SITE. ANY DISCREPANCY SHALL BE BROUGHT TO NOTICE OF THE ENGINEER PRIOR TO THE COMMENCEMENT OF ANY WORK.



City of Merced

"Gateway to Yosemite"

DEVELOPMENT SERVICE

ENGINEERING PROJECTS AND STANDARDS

678 W. 18th Street (209) 385-6846

SITE PLAN AND BUILDING LAYOUT

PROJECT NO. CP220072
APPLEGATE ZOO
KITCHEN REHABILITATION

DESIGNED BY: A VANG
DATE: 10/03/2023
CH. BY: ENGR DEPT/BUILD DEPT
DATE: NOVEMBER 2023
REV DATE: --/--/--
BY:
SCALE: AS SHOWN

FILE NO. 1025
Sheet
2
Of
5

Plot Date: July 26, 2024
C:\Current Projects\CP220072 - Applegate Zoo Kitchen\Drawings\1025.dwg -- PLE Project The Index Drawing\1025.dwg