


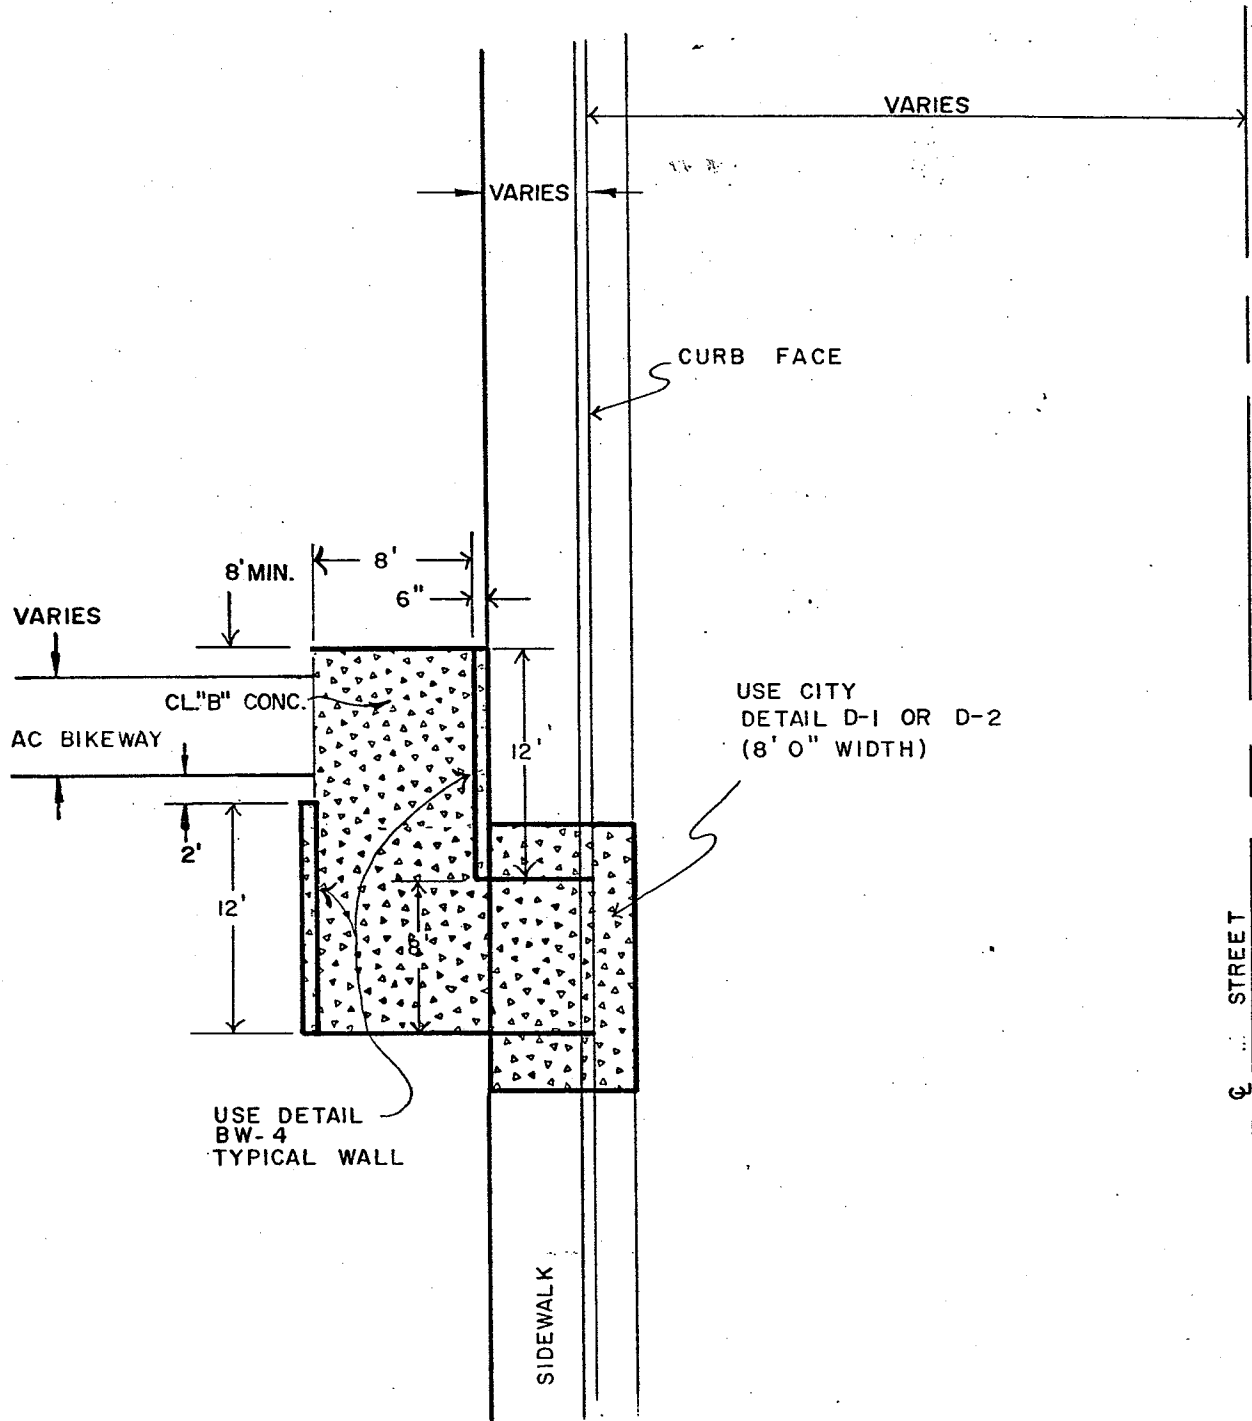

USE STD. SCG-4 FOR CONCRETE REQUIREMENTS

ENGINEERING DEPARTMENT

CITY OF MERCED, CALIF

OFFSET BIKEWAY ACCESS

DRAWN: J A M

APPROVED BY:

DATE

ENG.

Steve M. Howard
CITY ENGINEER

6-2-80

REVISED 11/81

BW - 3

SHEET OF