
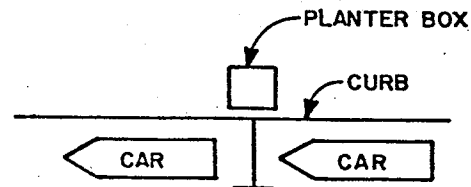


SECTION A-A

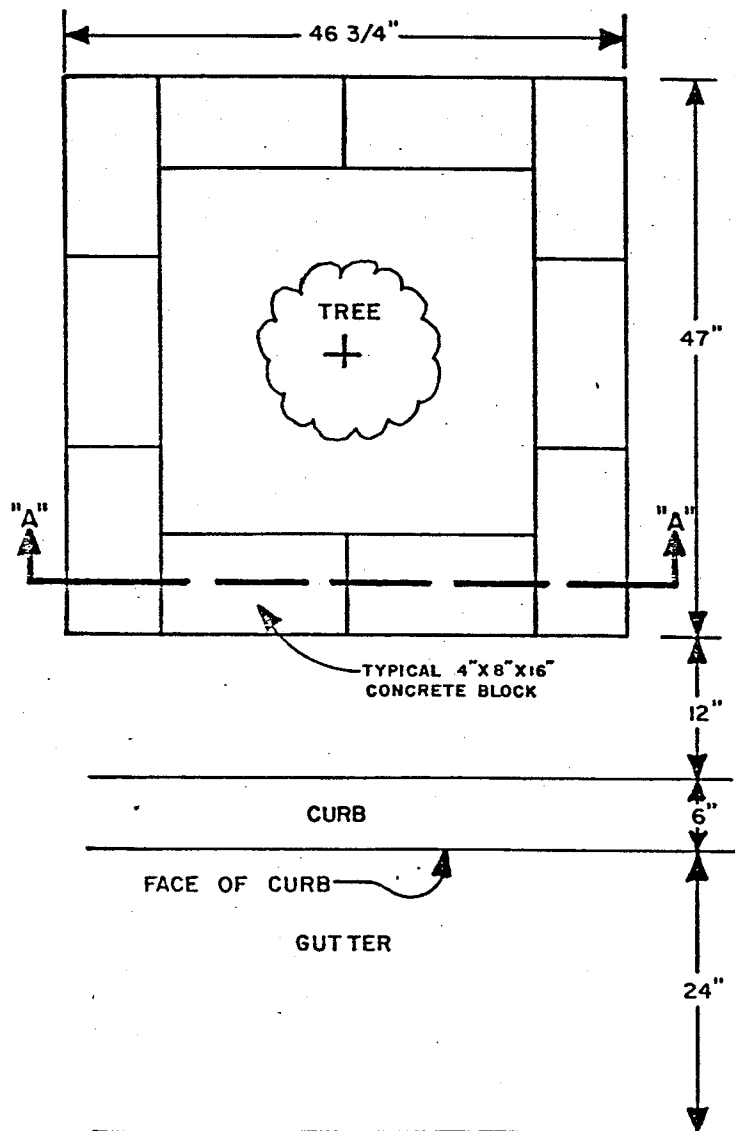

LOCATE PLANTER AS SHOWN.

NO SCALE

NOTES:

- (1) THIS PLANTER BOX IS DESIGNED FOR 4X8X16 INCH CONCRETE BLOCKS.
- (2) MEASUREMENTS OF PLANTER BOX HOLE FORMED IN SIDEWALK SHALL BE EXACT, AND SIDES OF FORMS USED MUST BE SQUARE; SIDES MUST BE PERPENDICULAR TO THE SURFACE OF THE SIDE WALK.
- (3) NO CONCRETE SHALL BE ALLOWED TO SEEP UNDER 2X4 FORMS.
- (4) IT SHALL BE THE RESPONSIBILITY OF THE DEVELOPER TO PLANT AND STAKE TREES IN PARKWAY STRIPS OR EASEMENTS DESIGNATED FOR TREE PLANTING.
- (5) APPROVAL SHALL BE OBTAINED FROM THE CITY OF MERCED FOR TYPE OF TREE TO BE PLANTED.
- (6) TREES SHALL BE 20 FEET FROM STREET LIGHTS AND CURB RETURNS, 10 FEET FROM SEWER LINES, AND 5 FEET FROM WATER LINES AND DRIVEWAY APPROACHES. TREES TO BE SPACED AT 40 FEET O.C.

SCALE 3/4" = 1'

ENGINEERING DEPARTMENT

CITY OF MERCED, CALIF

TREE PLANTER BOX IN SIDEWALK

DRAWN:

APPROVED BY:

DATE

ENG.

*Steve M. Shaw*

1-14-80

REVISED

CITY ENGINEER

L-2

SHEET

OF