


EXISTING

PROPOSED

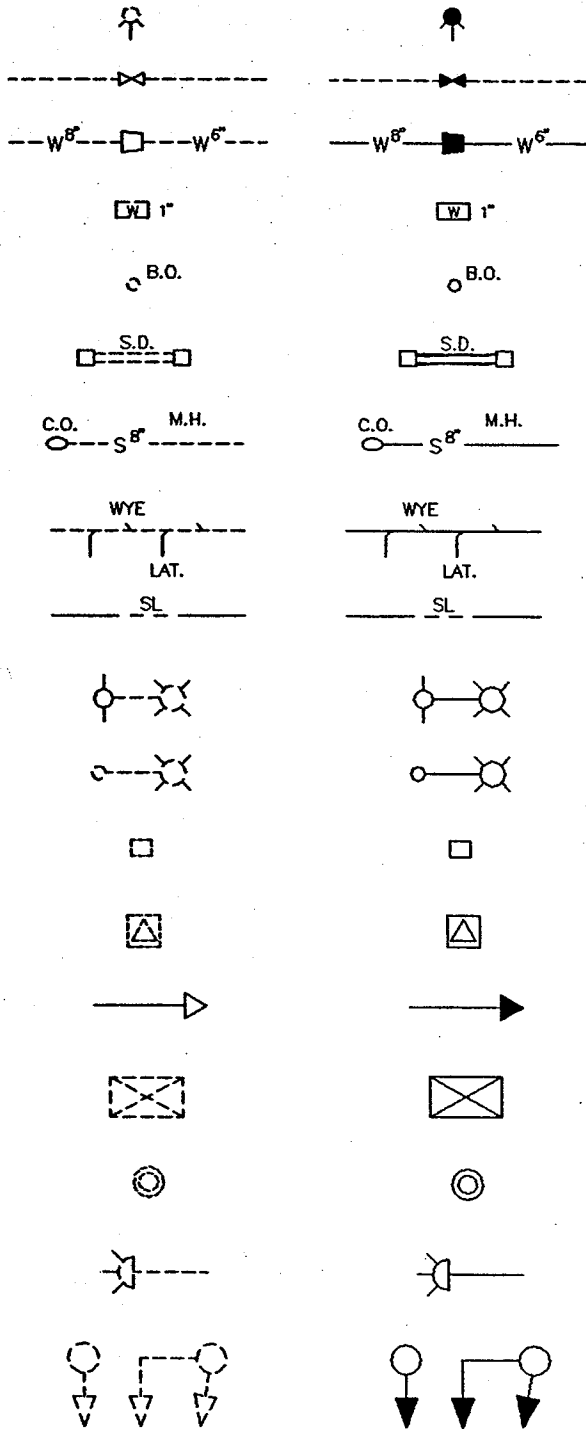

Fire Hydrant

Valve

Reducer

Water Meter and size of service

Blowoff Valve

Storm Drain and Catch Basins

Sewer Main, Manhole, and Cleanout
(indicate station)

Sewer Wye and Lateral
(indicate station)

Conduit (E, SL, T, CATV)

Utility Owned Light

City Owned Light

Pull Box

Transformer Vault

Feed Point

Signal Controller

Pedestrian Push Button

Flashing Beacon, Warning Light

Traffic Signals

ENGINEERING DEPARTMENT

CITY OF MERCED, CA.

STANDARD LEGEND SYMBOLS

DRAWN: KGE

APPROVED BY:

DATE

ENG.

Steven M. Strong

12-12-94

REVISED 5/94

CITY ENGINEER

M-3

SHEET

OF