


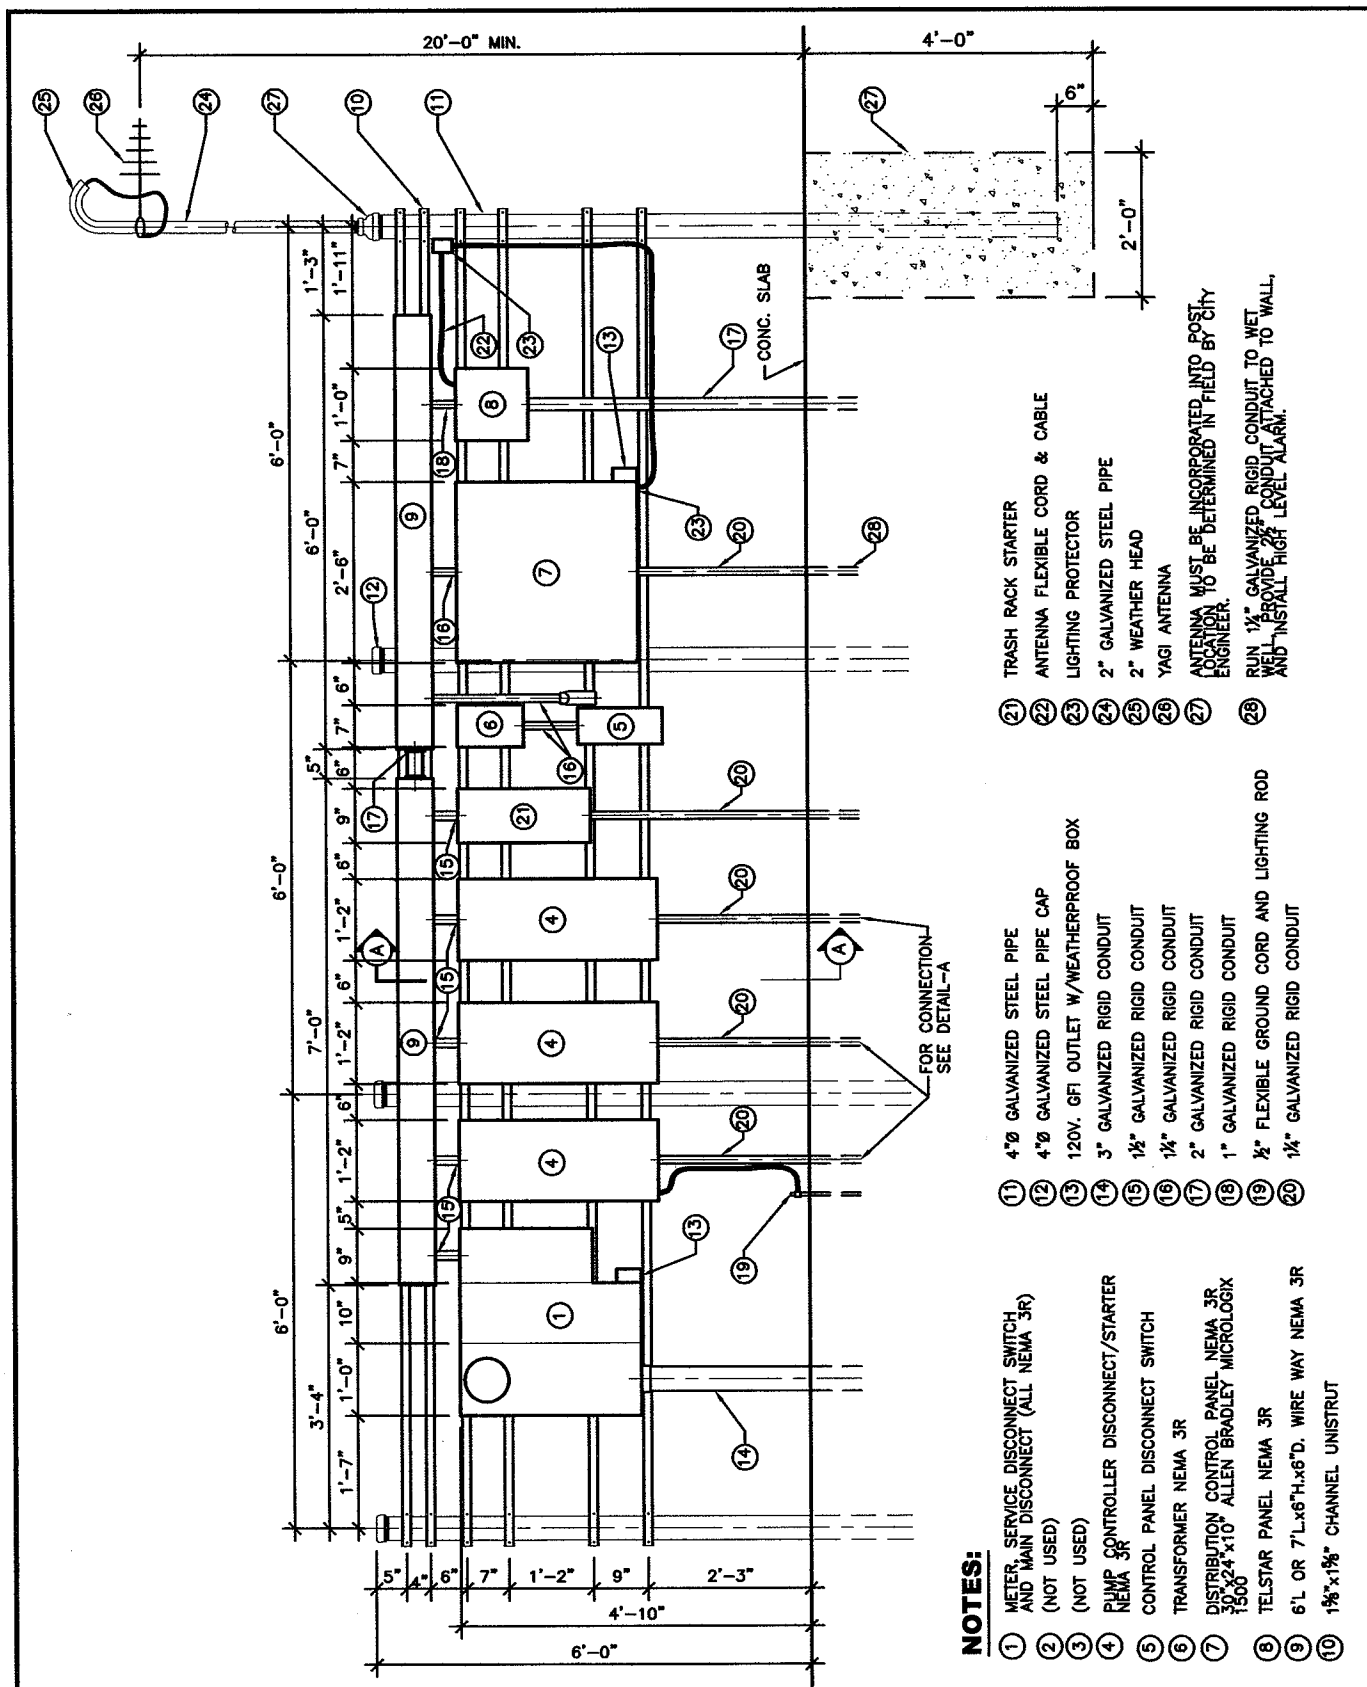

ENGINEERING DEPARTMENT

CITY OF MERCED, CA.

STORM DRAIN PUMP STATION - PANEL DETAIL

DRAWN: SER

APPROVED BY:

DATE

DATE: 1/06

David L. Tucker

3/17/08

REVISED: 3/17/08

CITY ENGINEER

SD-33

SHEET

OF