


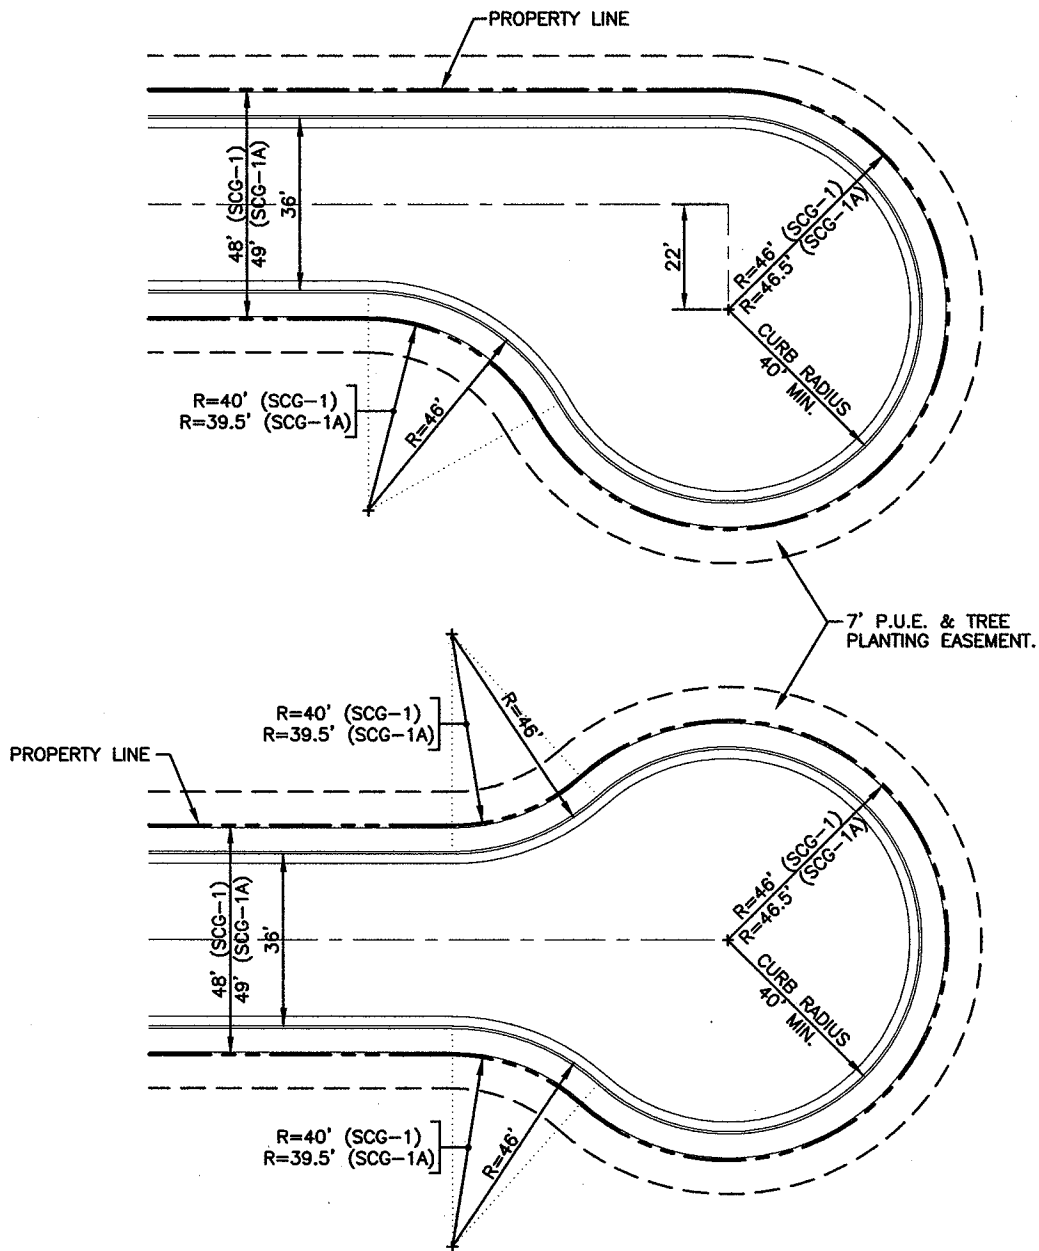

NOTES:

1. SIDEWALK PATTERN TO BE DETERMINED BY THE CITY ENGINEER.
2. FOR SIDEWALK ADJACENT TO CURB, MONOLITHIC POUR OF SIDEWALK, CURB AND GUTTER IS NOT ALLOWED.

SCALE 1"=40'

ENGINEERING DEPARTMENT

CITY OF MERCED, CA.

STANDARD CUL-DE-SAC

ST-4

DRAWN: KGE
DATE: 12/01
REVISED: 12/05

APPROVED BY: *David L. Tucker*
CITY ENGINEER

DATE: 4/4/06

SHEET OF