


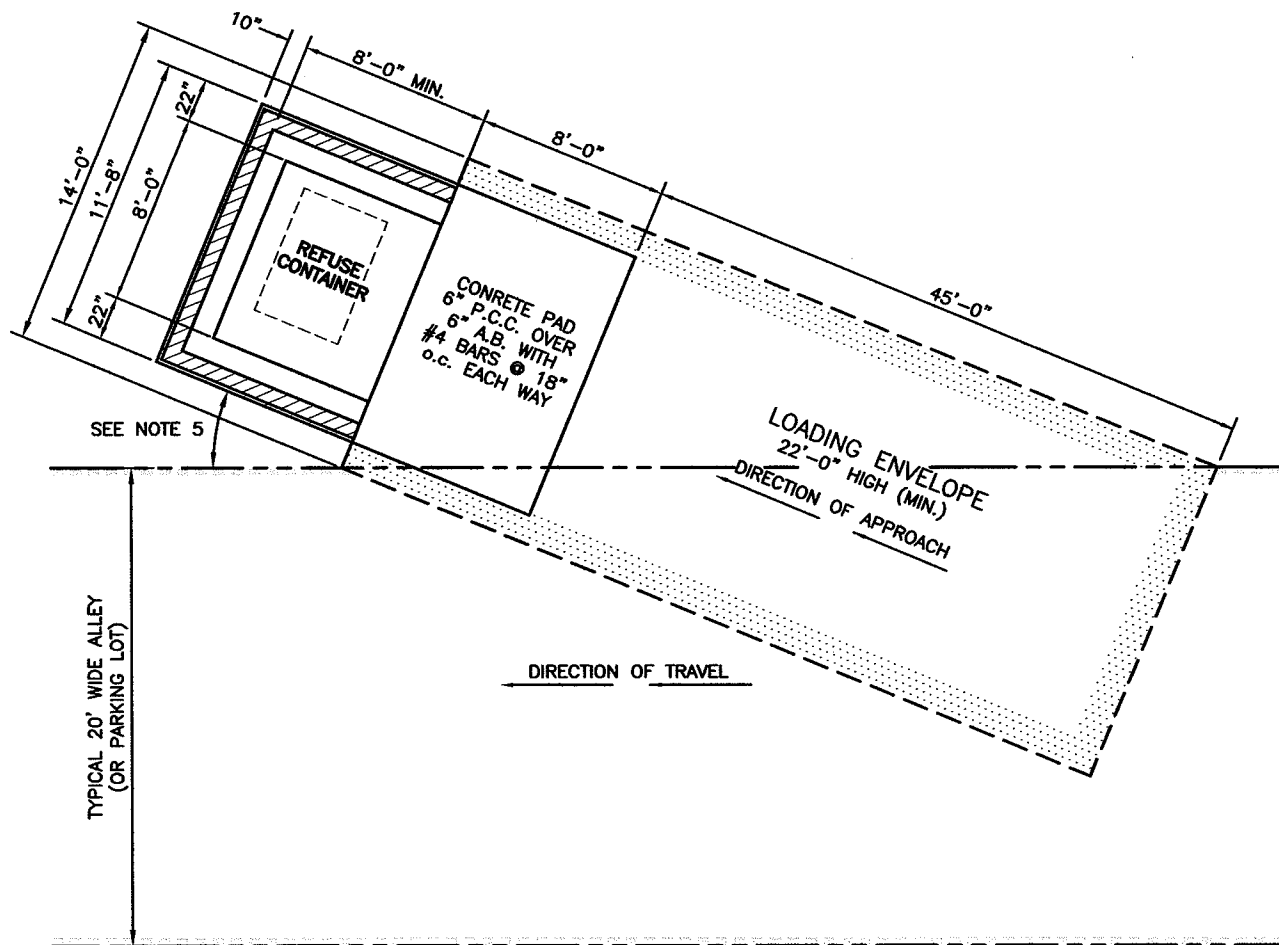

PLAN NO SCALE

NOTES:

1. SEE CITY STANDARD R-2 FOR ADDITIONAL REQUIREMENTS.
2. MIRROR PLAN WHERE APPLICABLE.
3. ADDITIONAL REFUSE CONTAINER REQUIRED BY PLAN CHECK SHALL HAVE SEPARATE ENCLOSURES.
4. SEE CITY STANDARD R-4 FOR REFUSE ENCLOSURE DETAIL.
5. ANGLE OF ENCLOSURE VARIES. FOUNDATION SHALL NOT BE POURED UNTIL FIELD VERIFICATION OF ENCLOSURE ANGLE IS MADE BY REFUSE DIVISION PERSONNEL.

ENGINEERING DEPARTMENT

CITY OF MERCED, CA.

FRONT END LOADER - ANGLED SERVICE

R-2A

DRAWN: KGE

APPROVED BY:

DATE

DATE: 6/04

David L. Tucker

3/17/08

REVISED: 3/17/08

CITY ENGINEER

SHEET

OF