


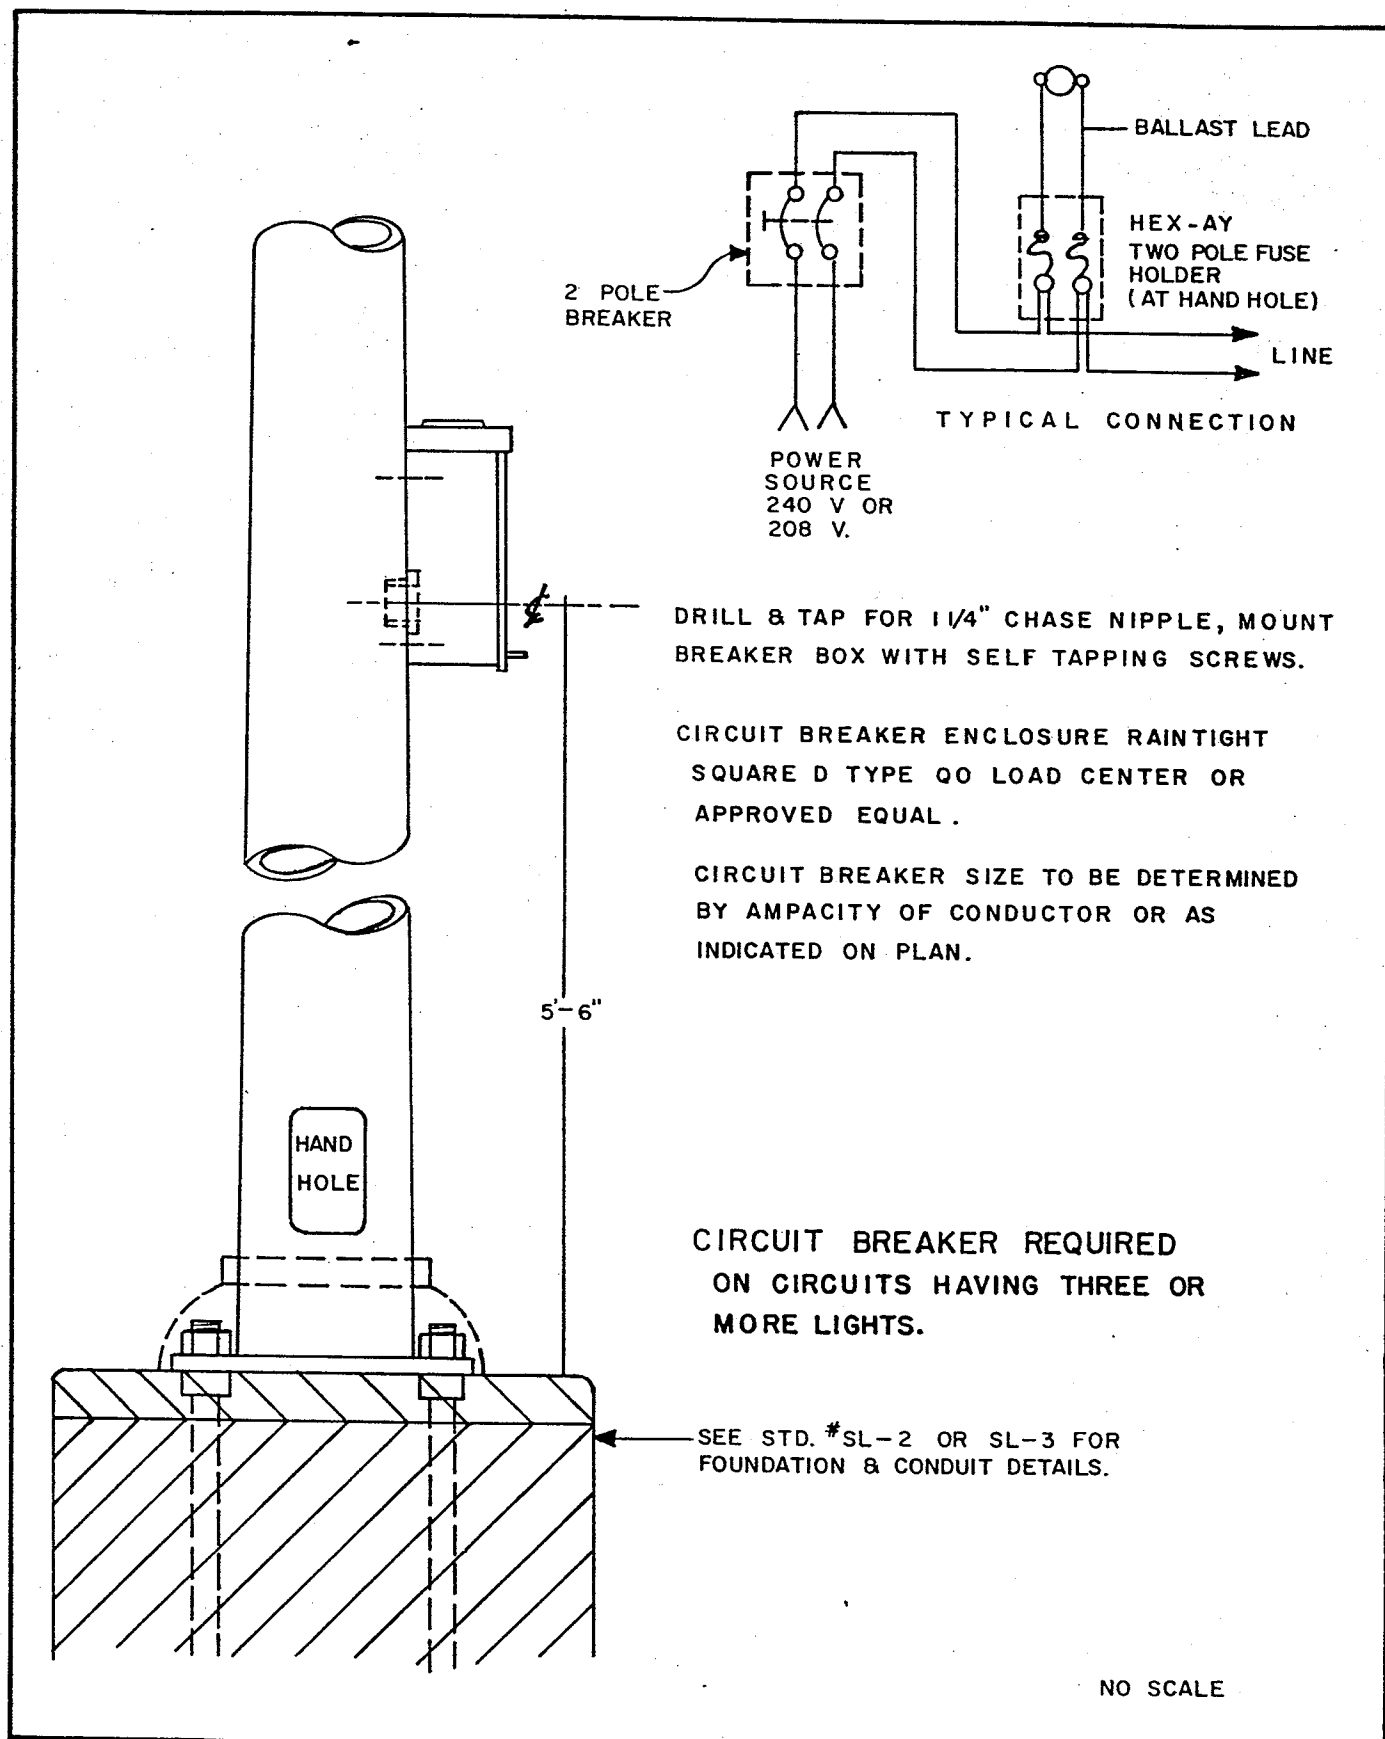

ENGINEERING DEPARTMENT		CITY OF MERCED, CALIF	
CIRCUIT BREAKER			SL-5
DRAWN: R.D.	APPROVED BY:	DATE	
ENG.	<i>Steve M. Brand</i>	2-29-80	
REVISED	CITY ENGINEER		
			SHEET OF